
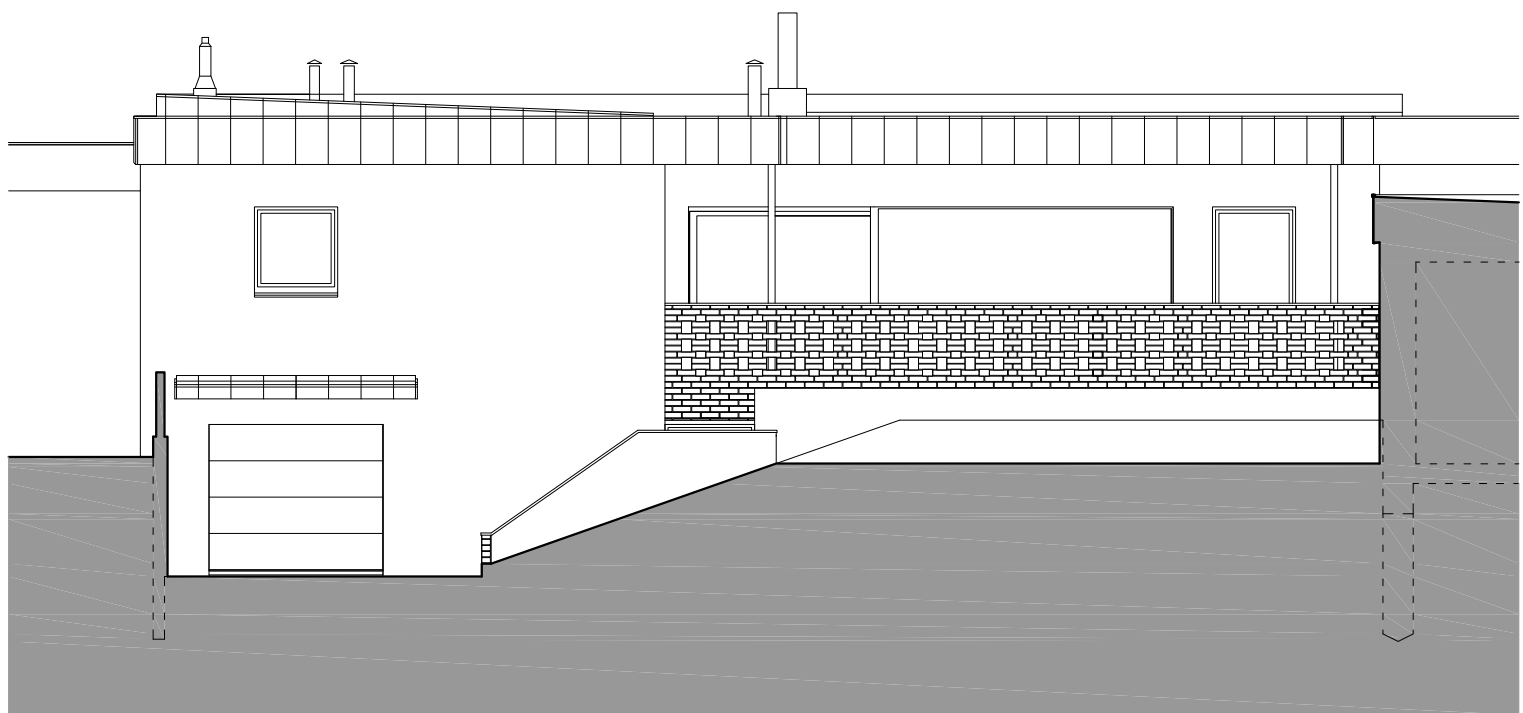




1NP

0 1 5 10m

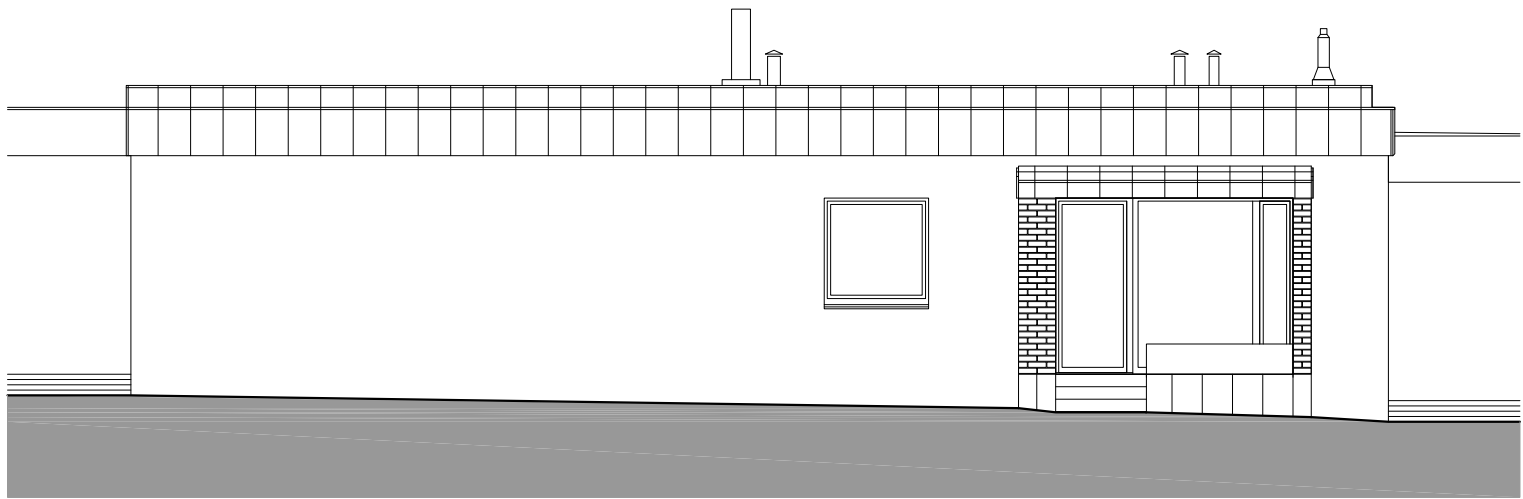



POHLEDY

0 1 5 10m

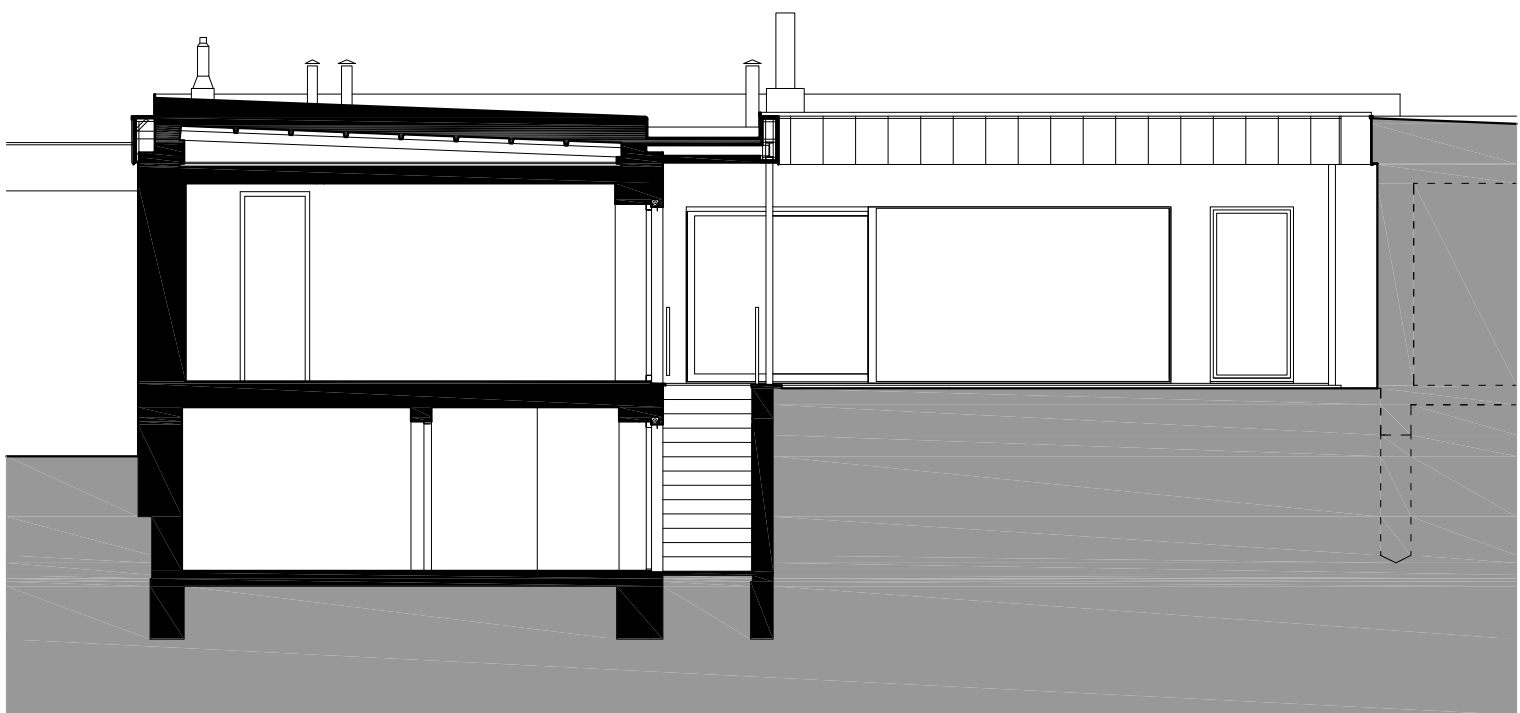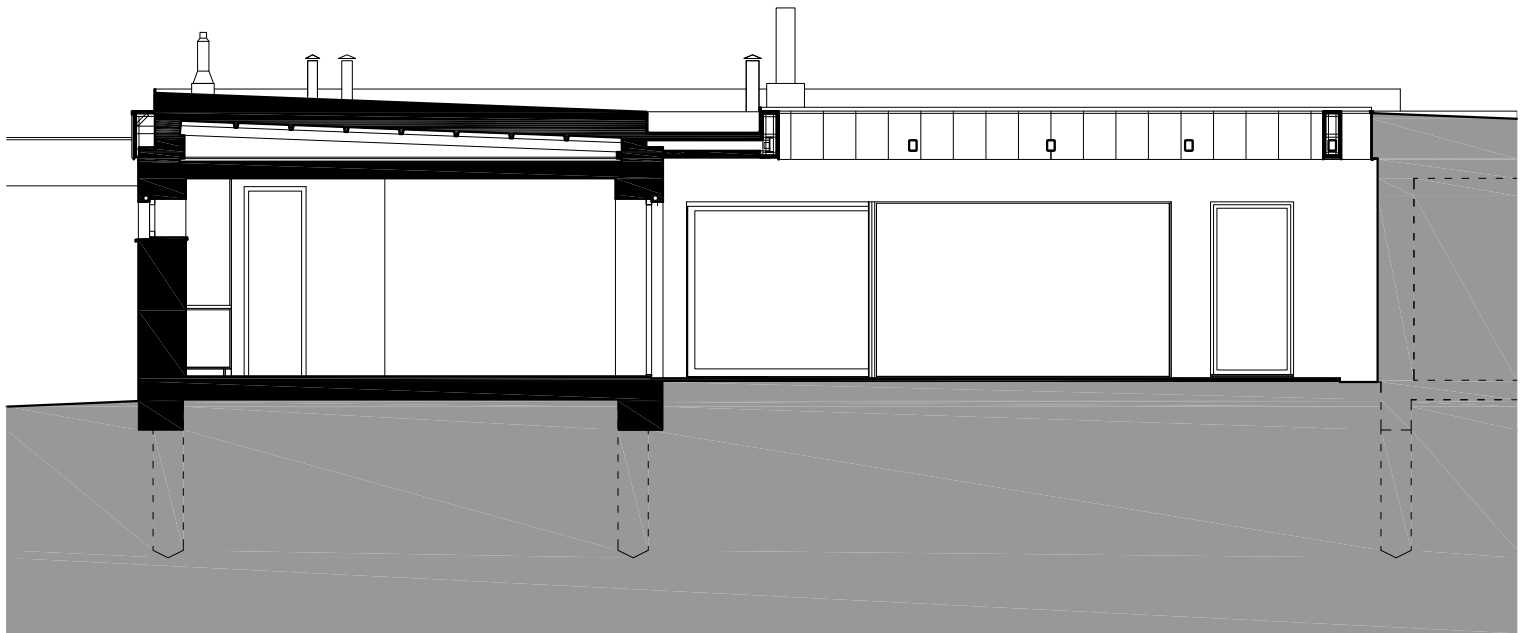



ŘEZPOHLEDY

0 1 5 10m

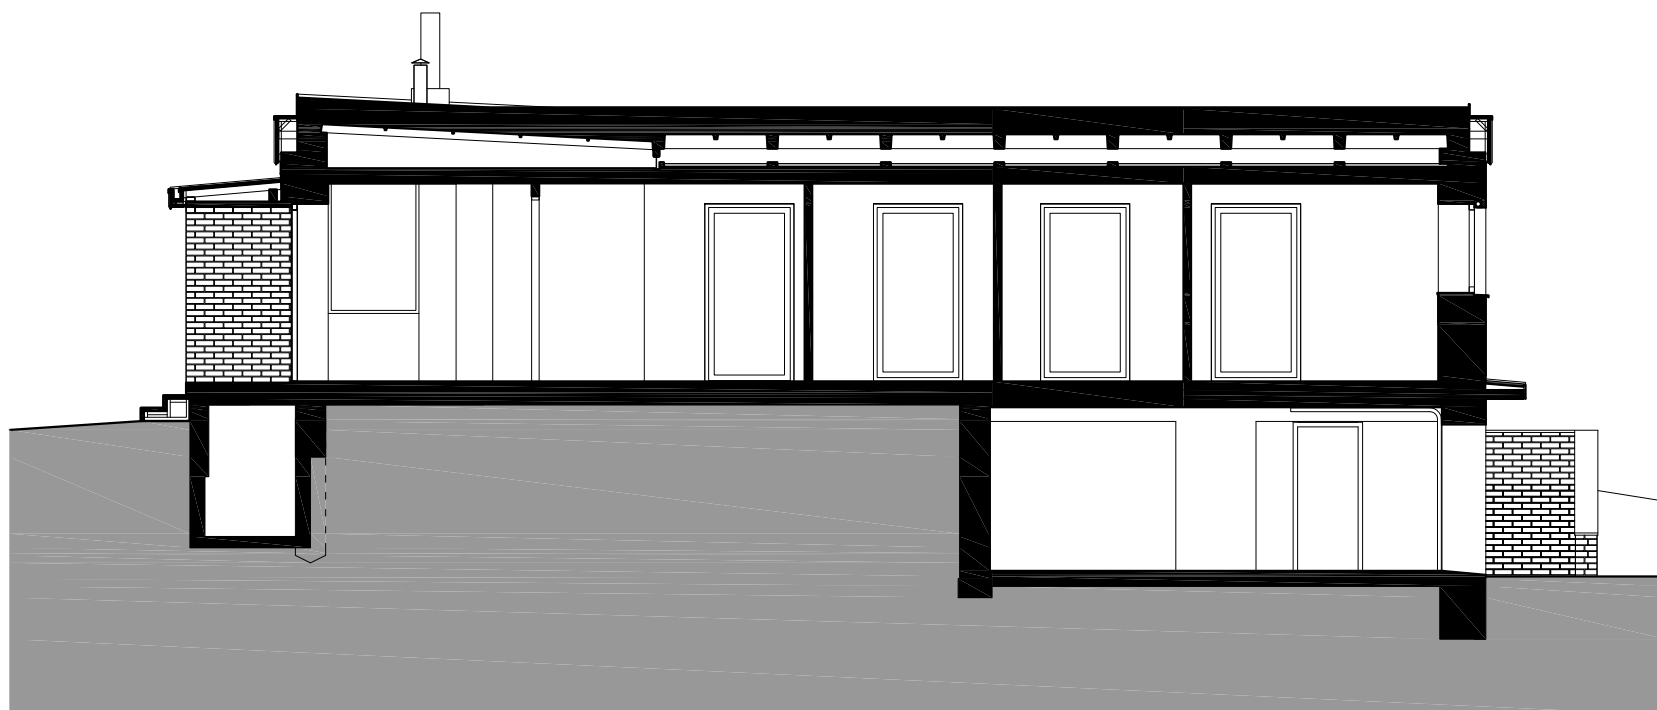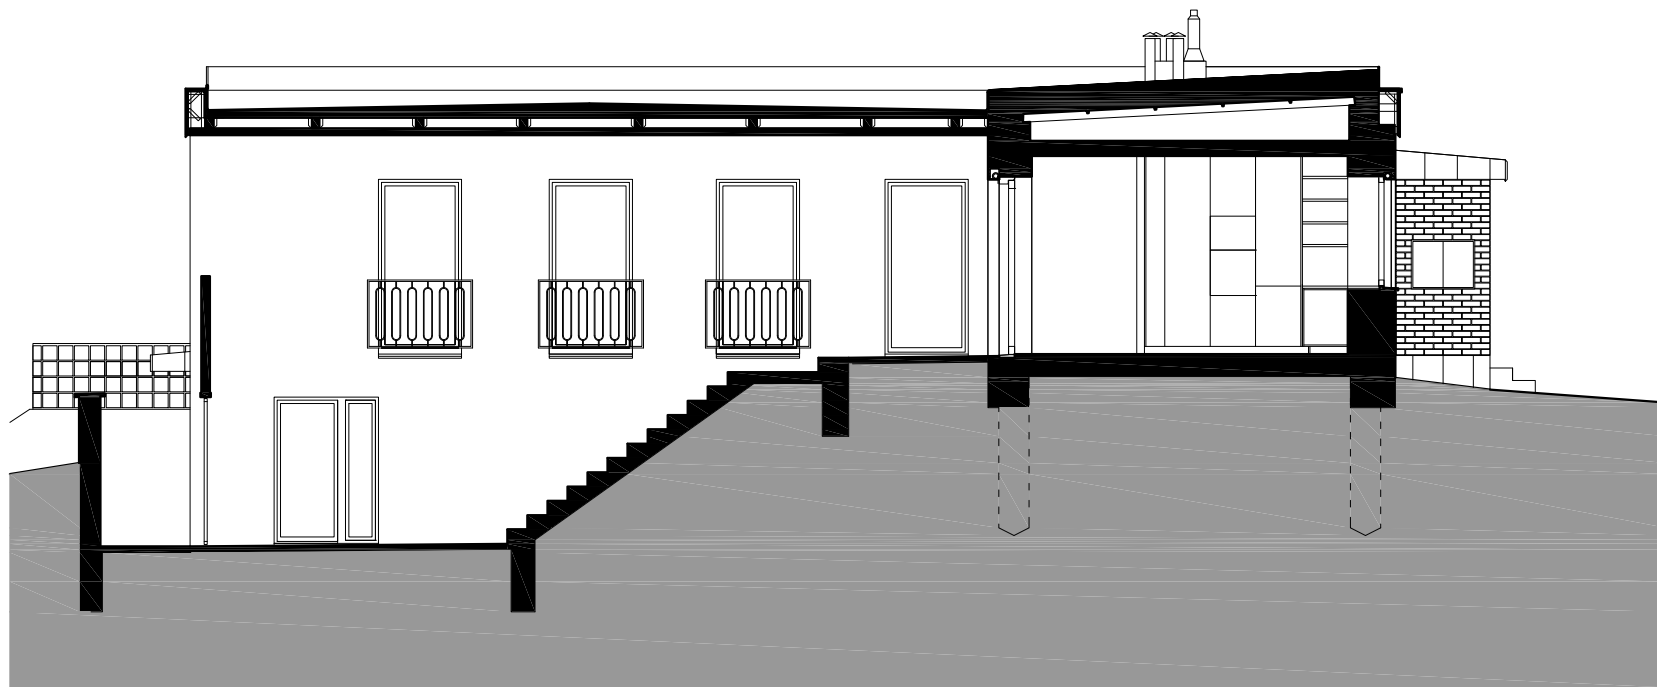

ŘEZPOHLEDY

0 1 5 10m

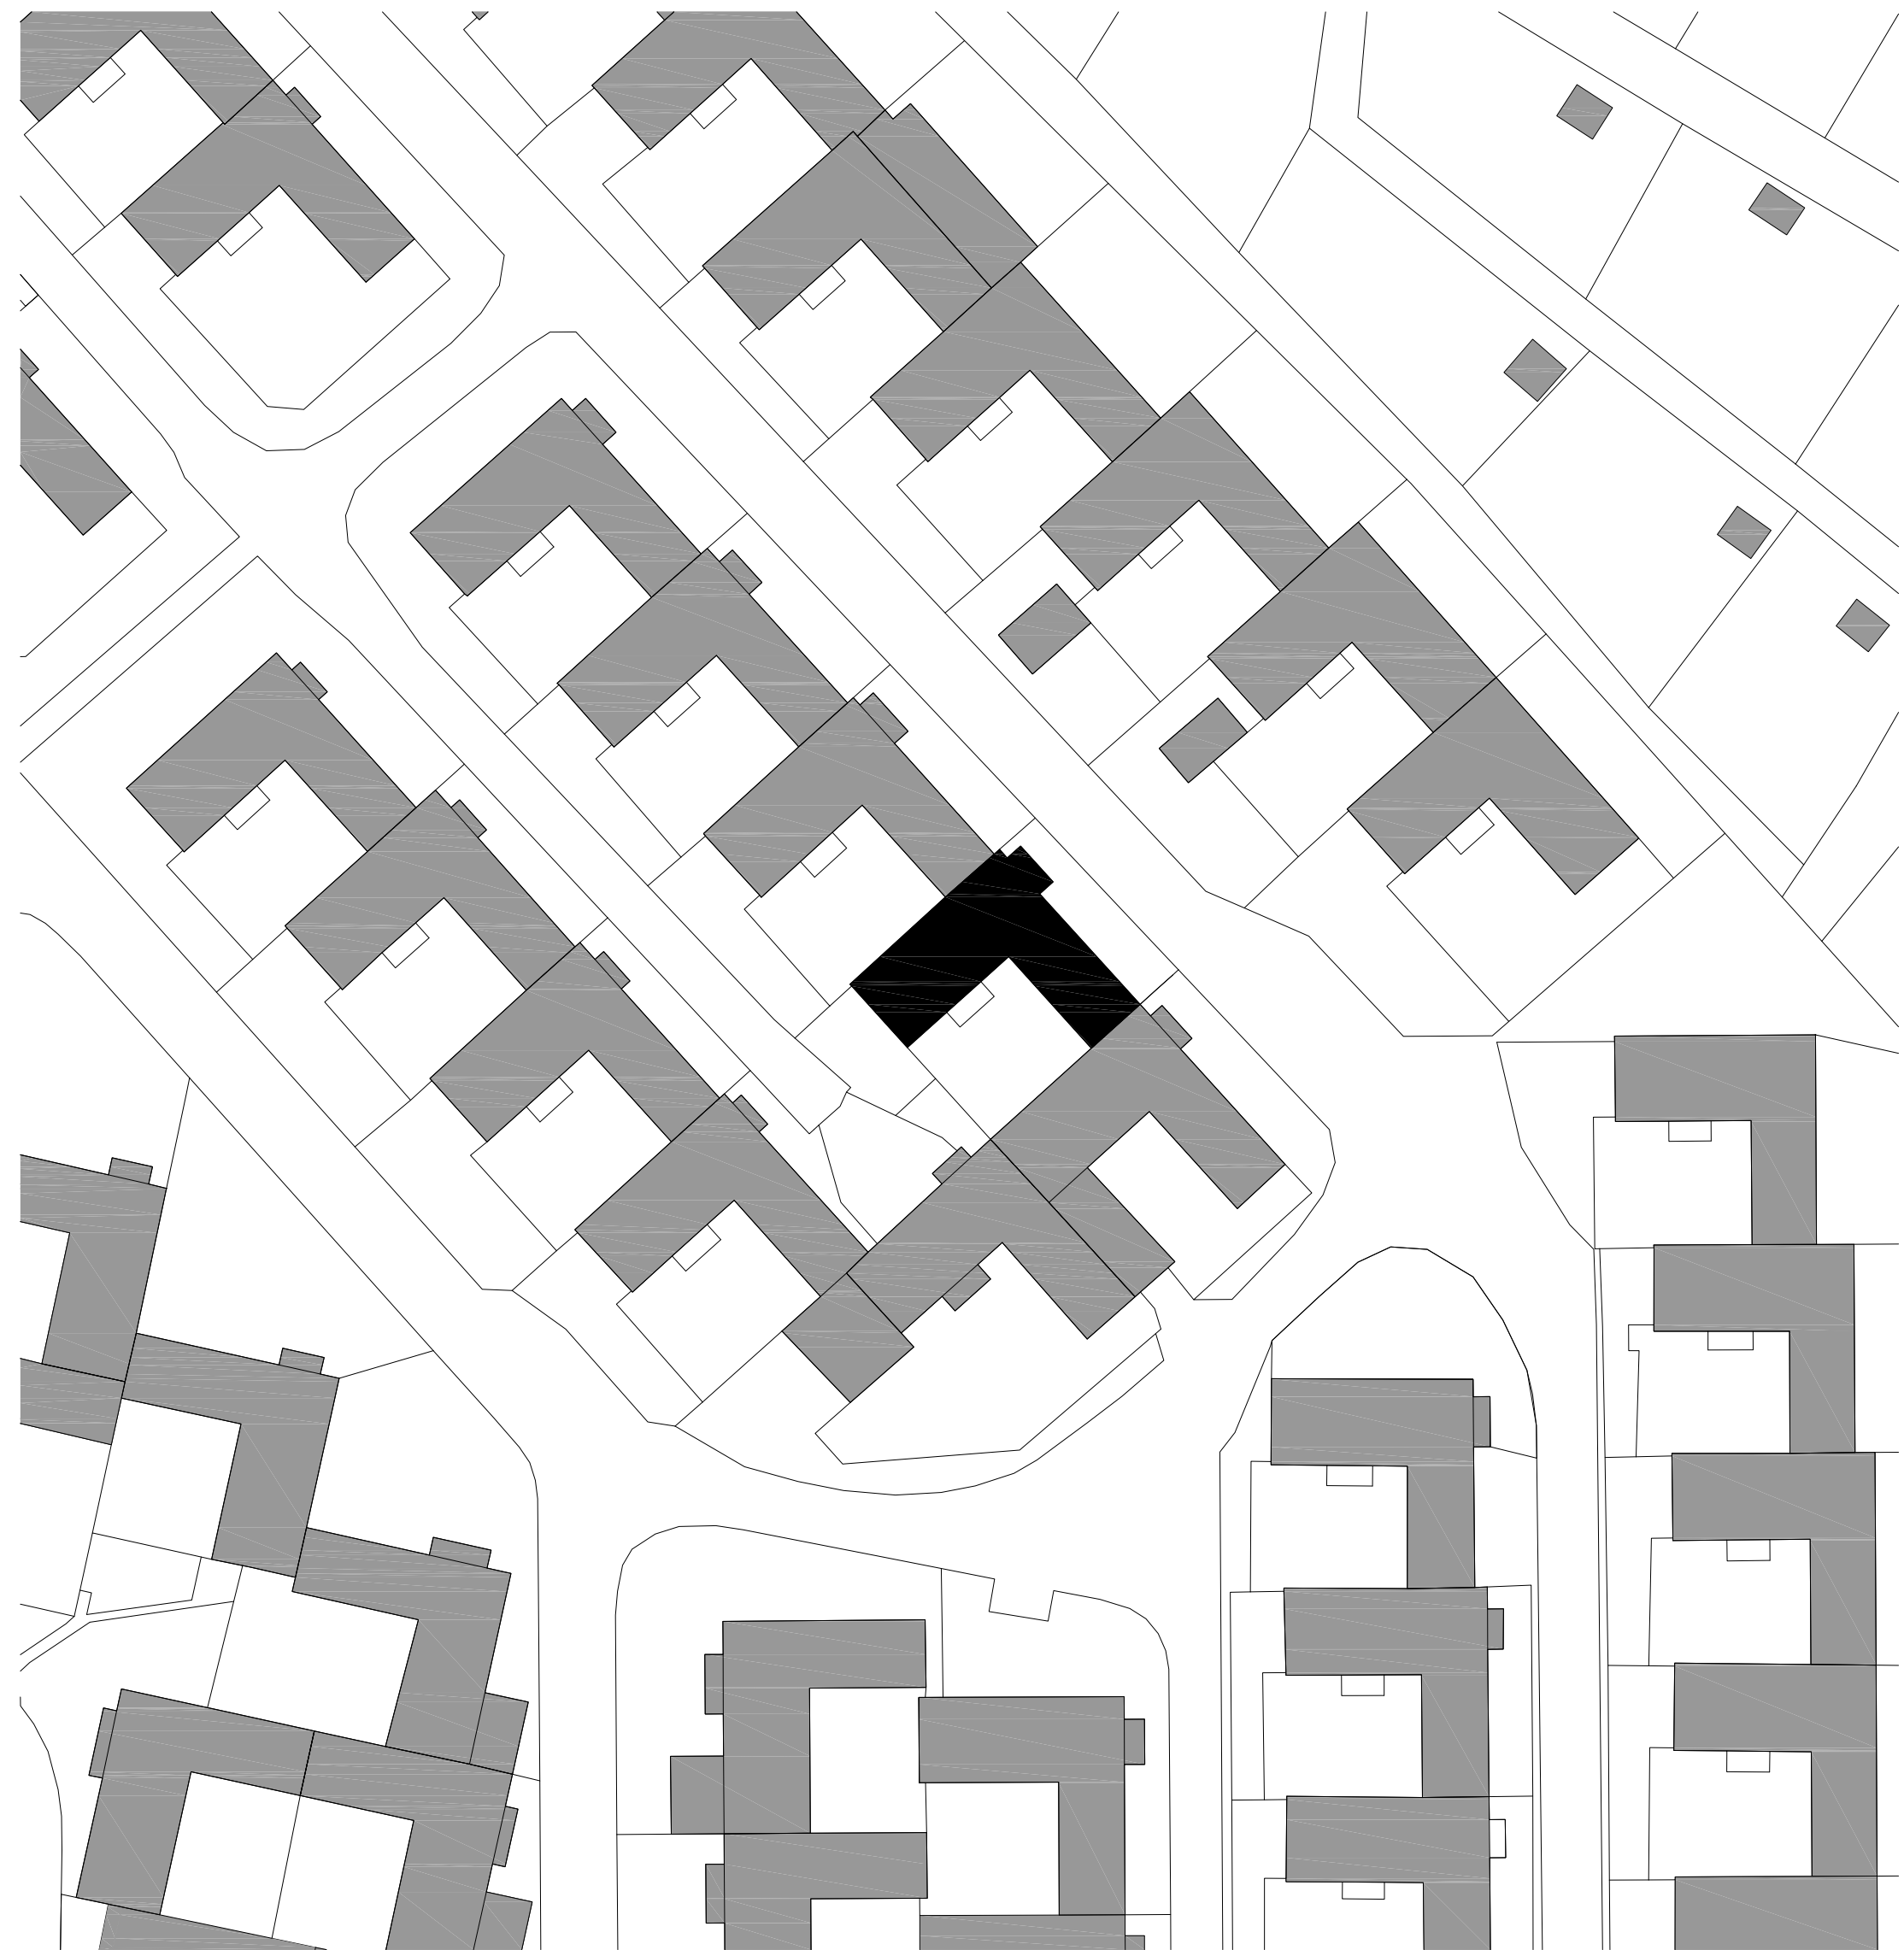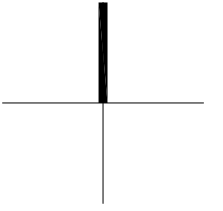

SITUACE

0 5 25 50m

